

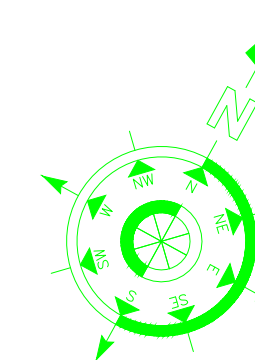


BHAVAN MEHTA VIDHAYALAYA PALLY FIELD
KOTHI NI. 10

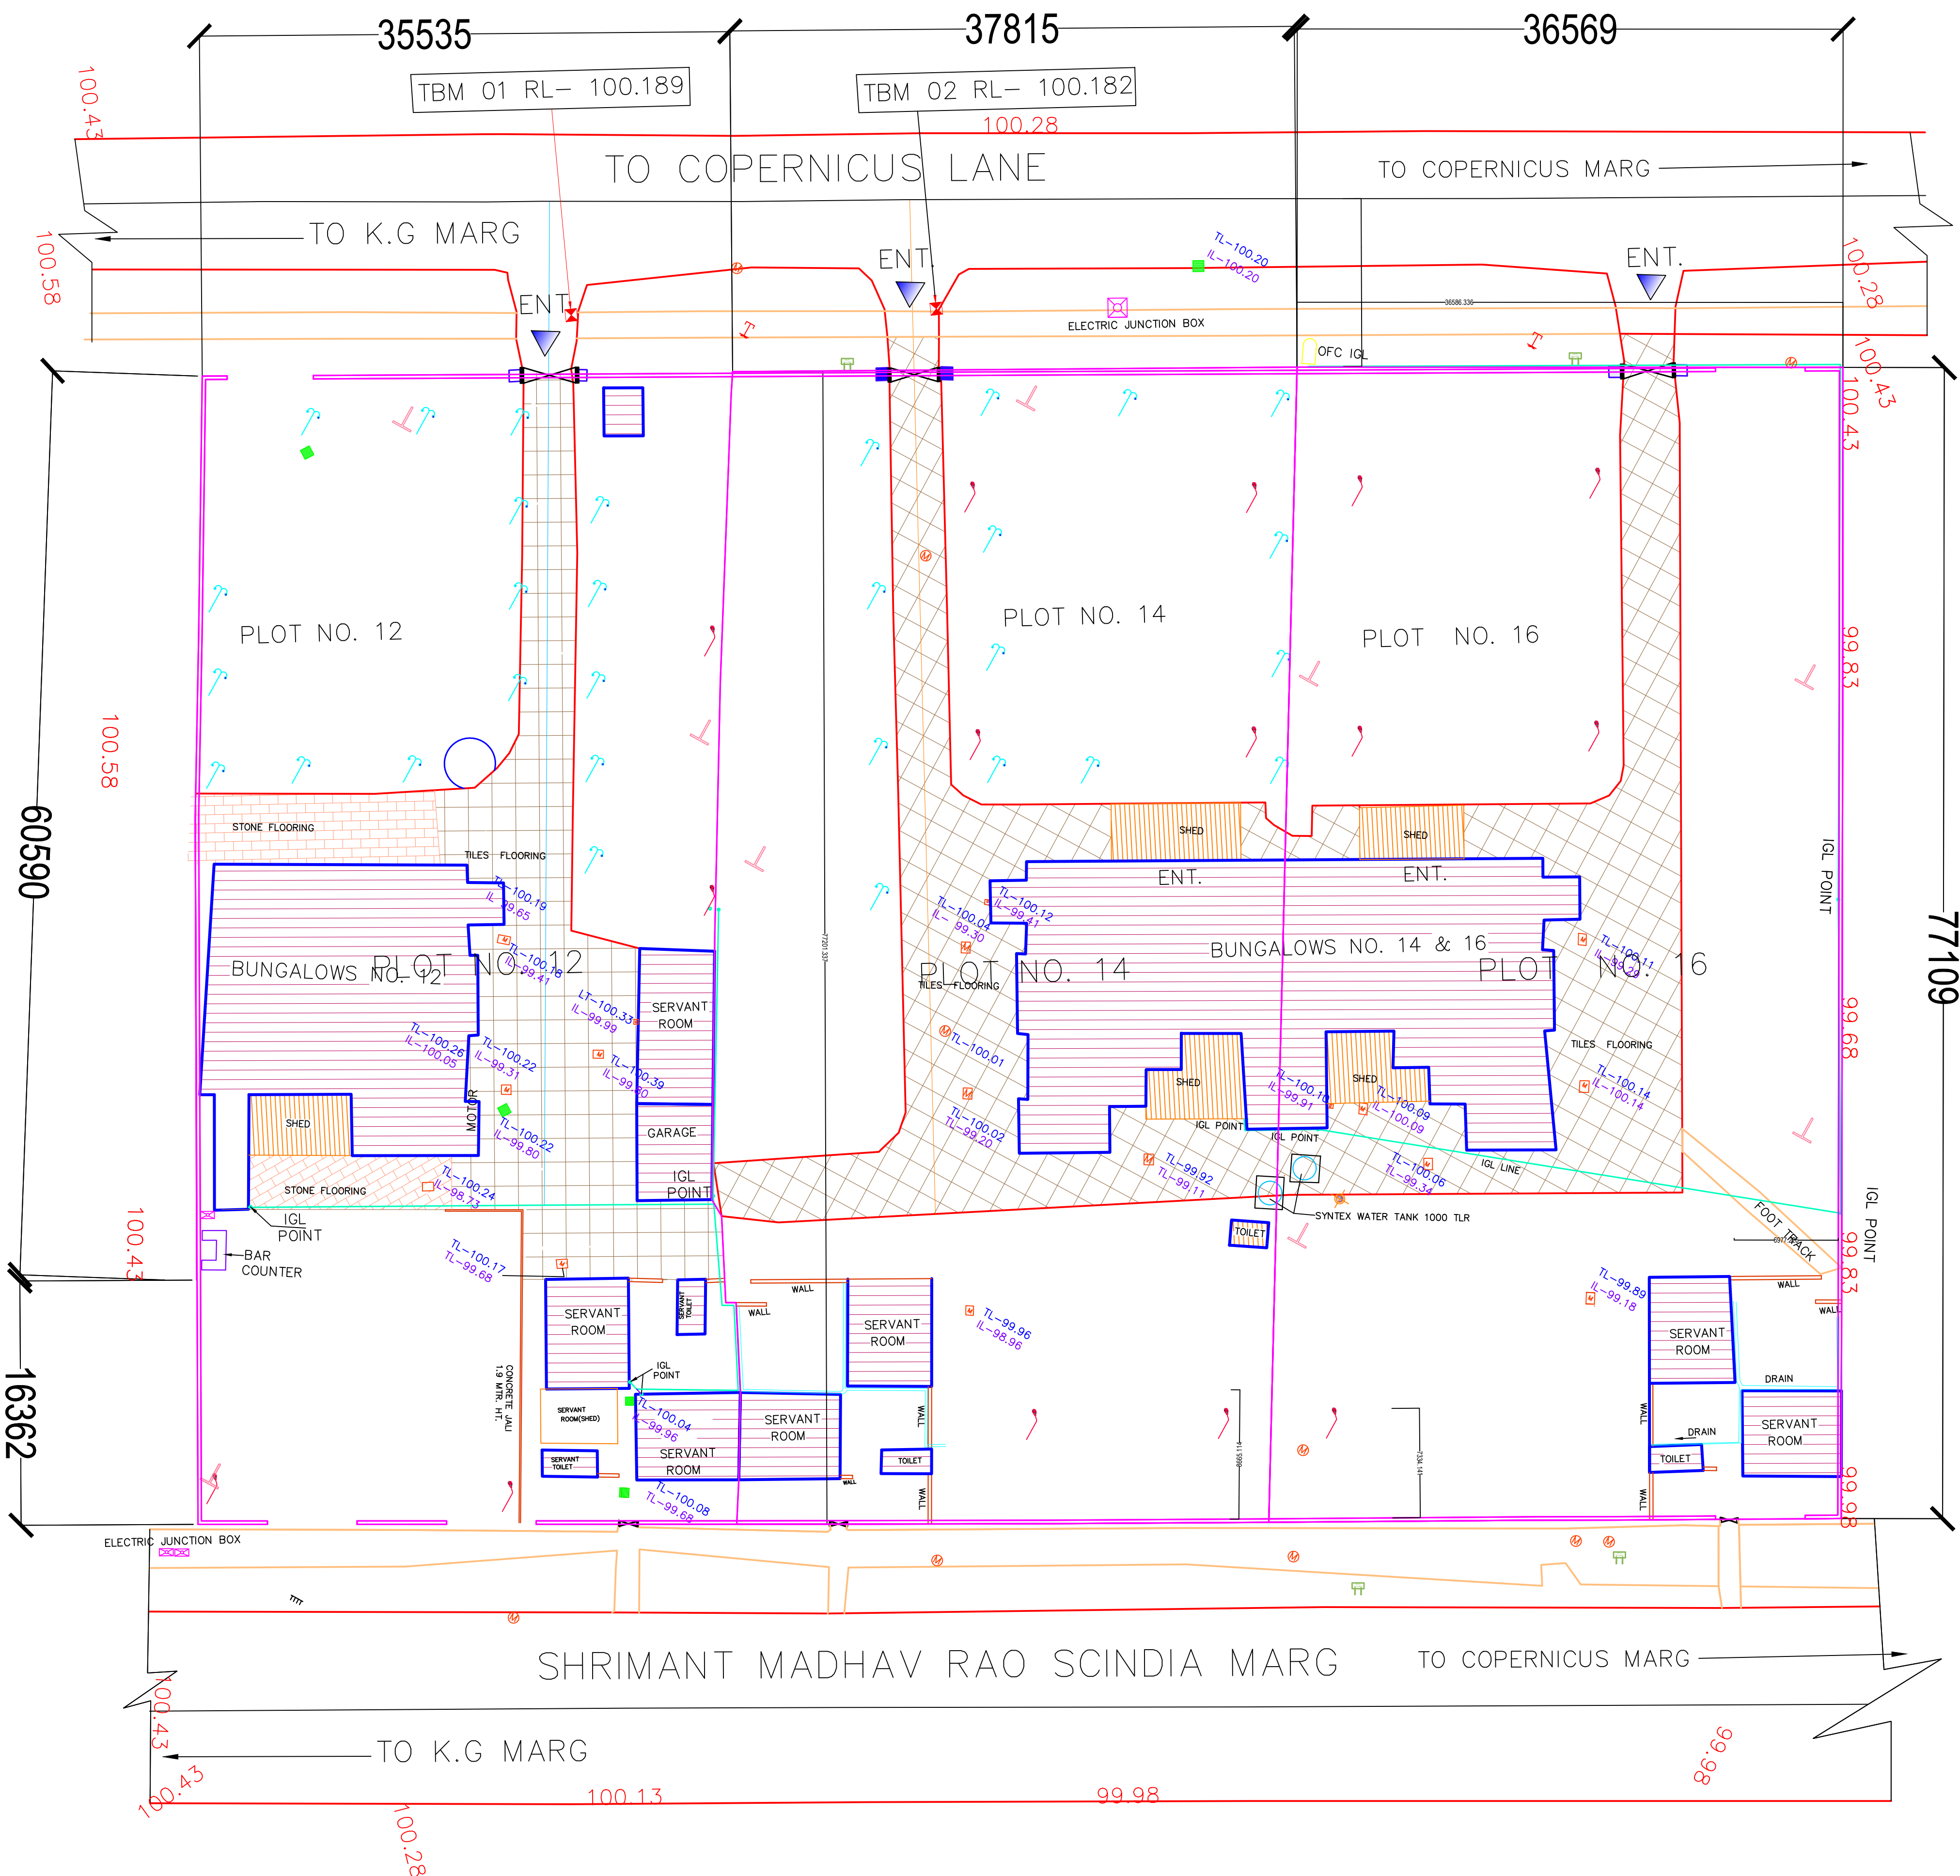


ARCHITECT'S SIGNATURE:-		Amit Hajela Architect & Urban Designer (CA/92/14426)
PROJECT:-		KM MUNSHI SADAN BHARATIYA VIDYA BHAVAN
CLIENT:-		
DRAWING TITLE:-		SURVEY PLAN OF THE EXISTING BUILDINGS
DESIGN TEAM :-		AMIT HAJELA, SHAGUN
PROJECT ARCHITECT:-		AMIT HAJELA
DATED :22.08.2025	SCALE 1:150	
REVISION :-		
PROJECT REF.NO:-		NAUDCPLKMS_BVB/24
DRG.NO :-		
 NEEV ARCHITECTS INTERIORS & URBAN DESIGN CONSULTANTS PVT. LTD. REGD. OFFICE:- D-202, VIDISHA APARTMENTS, 5th FLOOR, NEW DELHI - 92 TEL:- +91 011-4275046 WEB:- www.neev.co STUDIO:- 1F, CS-10, ANSAI PLAZA VISHAL, GHAZIABAD TEL:- +91 0120-412350 E-MAIL:- neev.audcpl@gmail.com		

PLOT 12

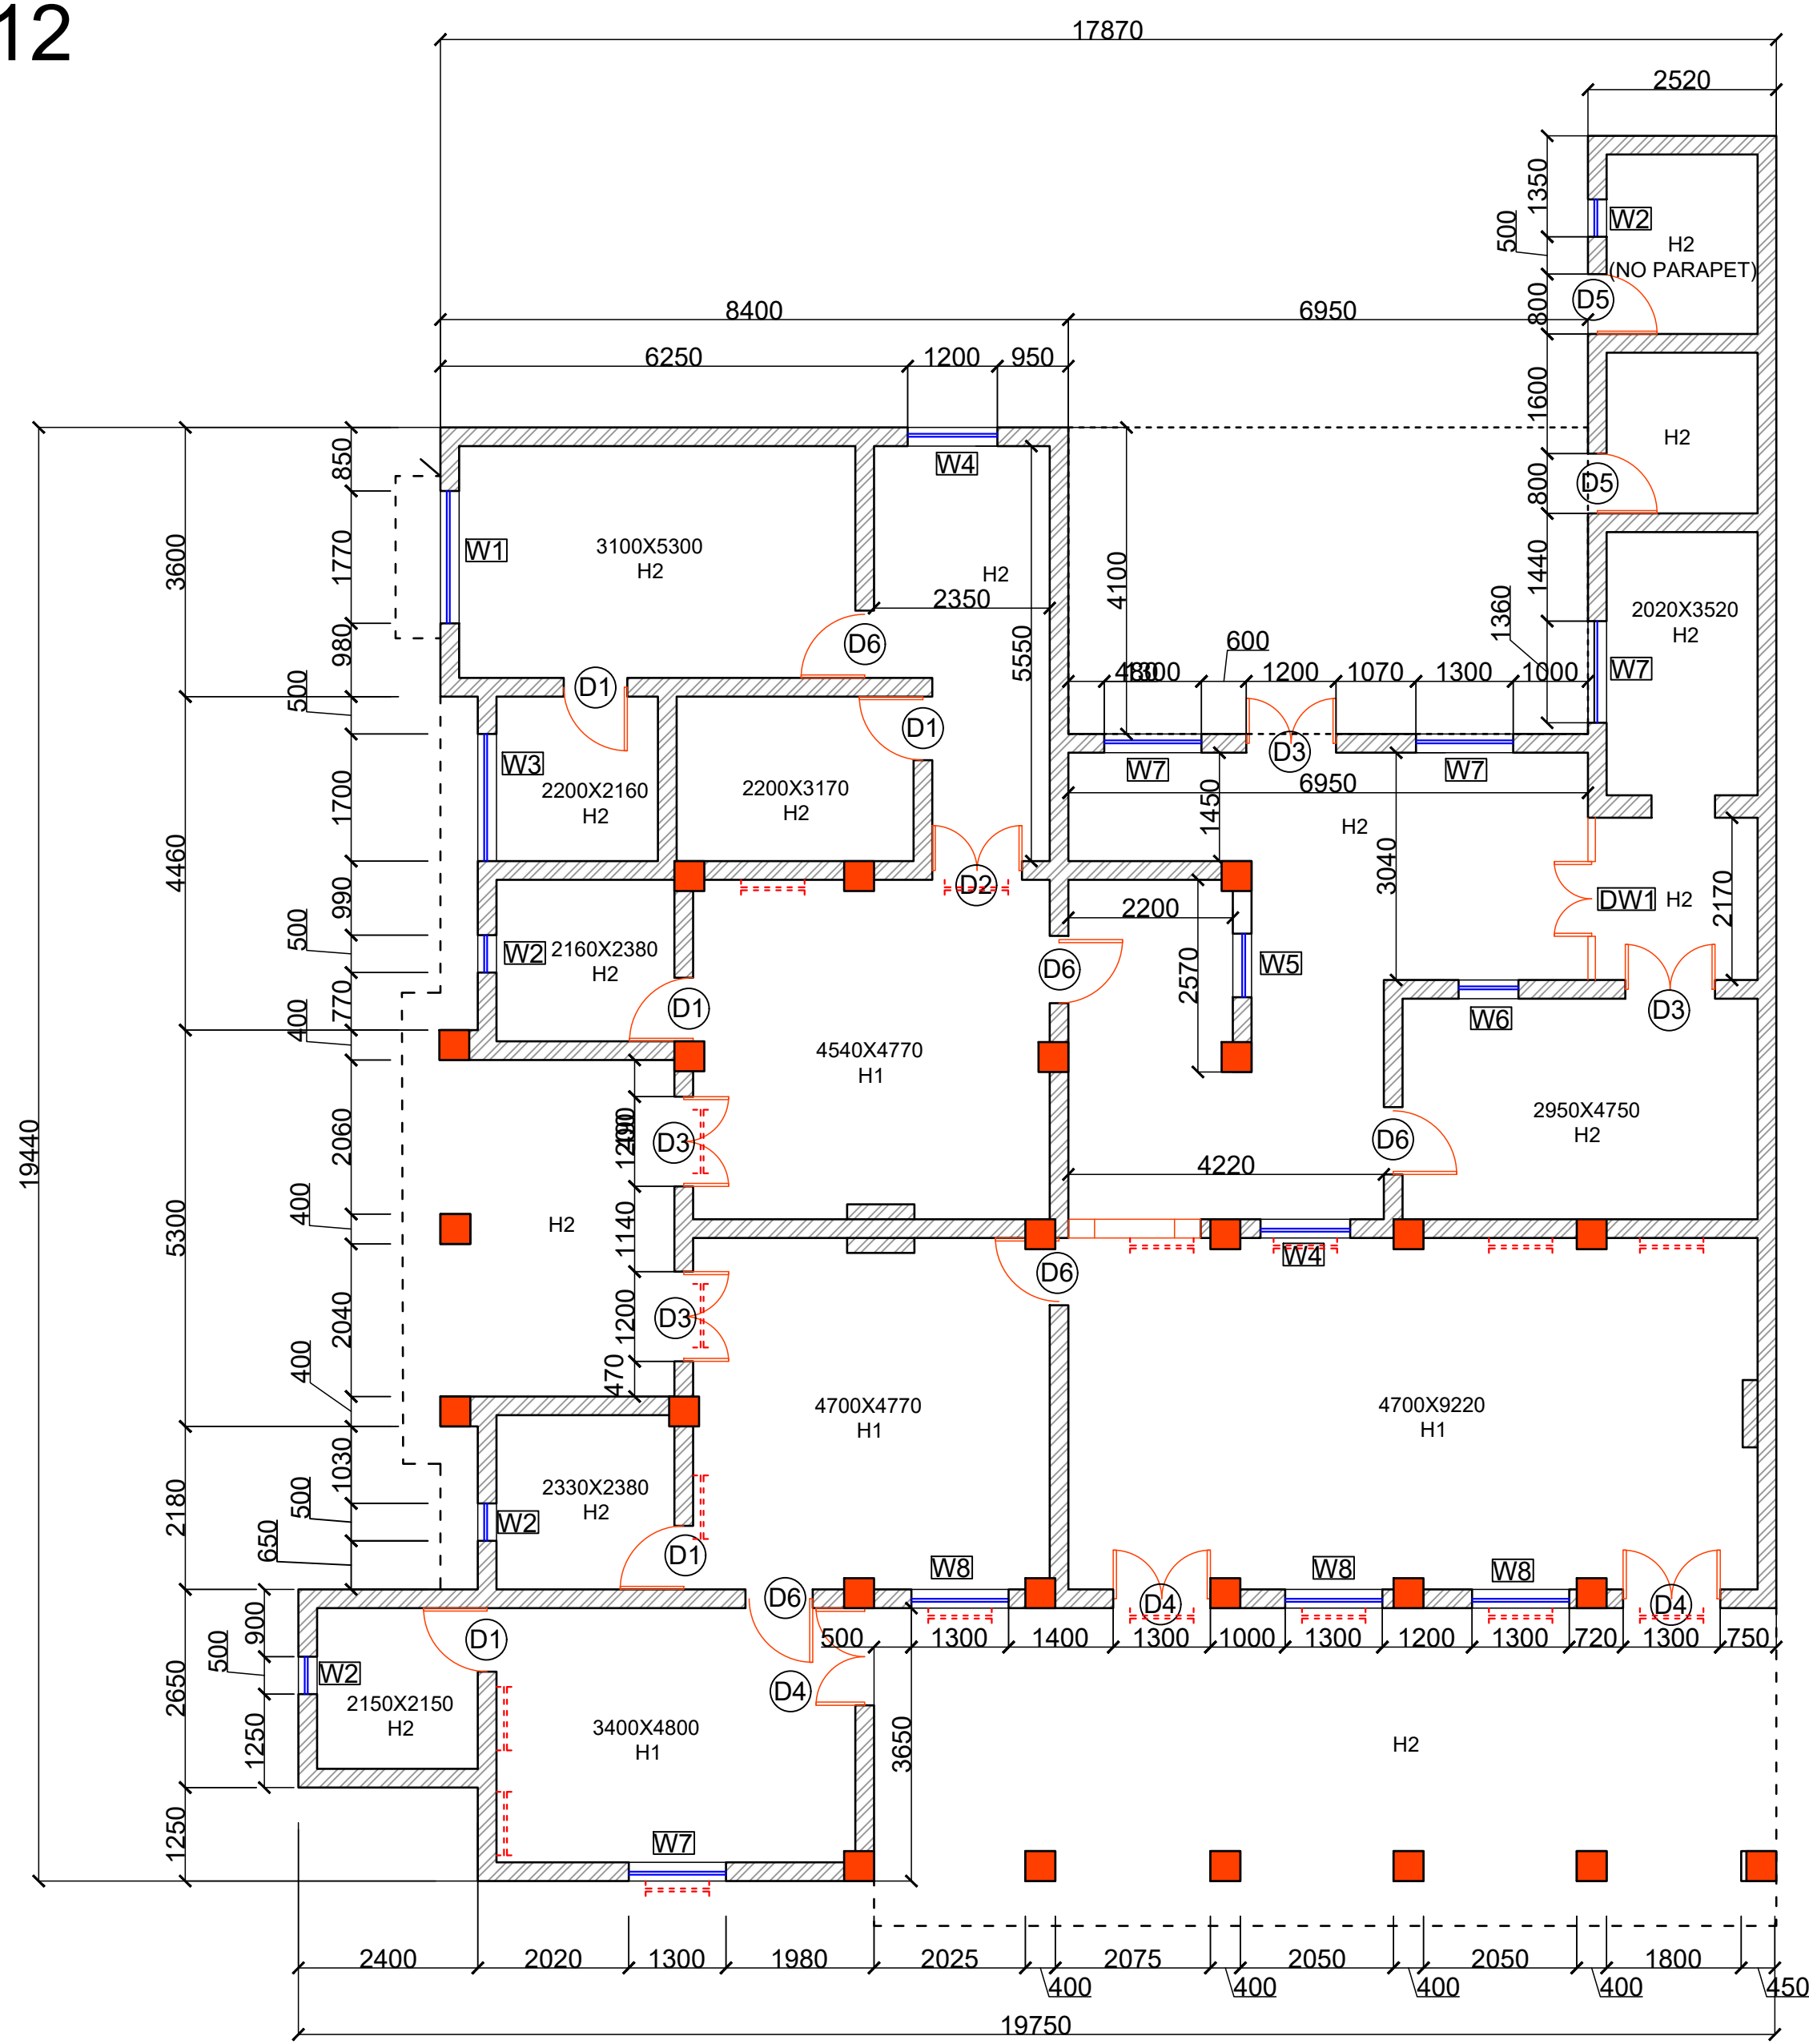

FOR PLOT 12 MAIN BUNGLO :
TOTAL BUILDING HEIGHT- 5250 (H1)
- 3700 (H2)
PARAPET- 750
PLINTH - 500


MAIN BUNGALOW

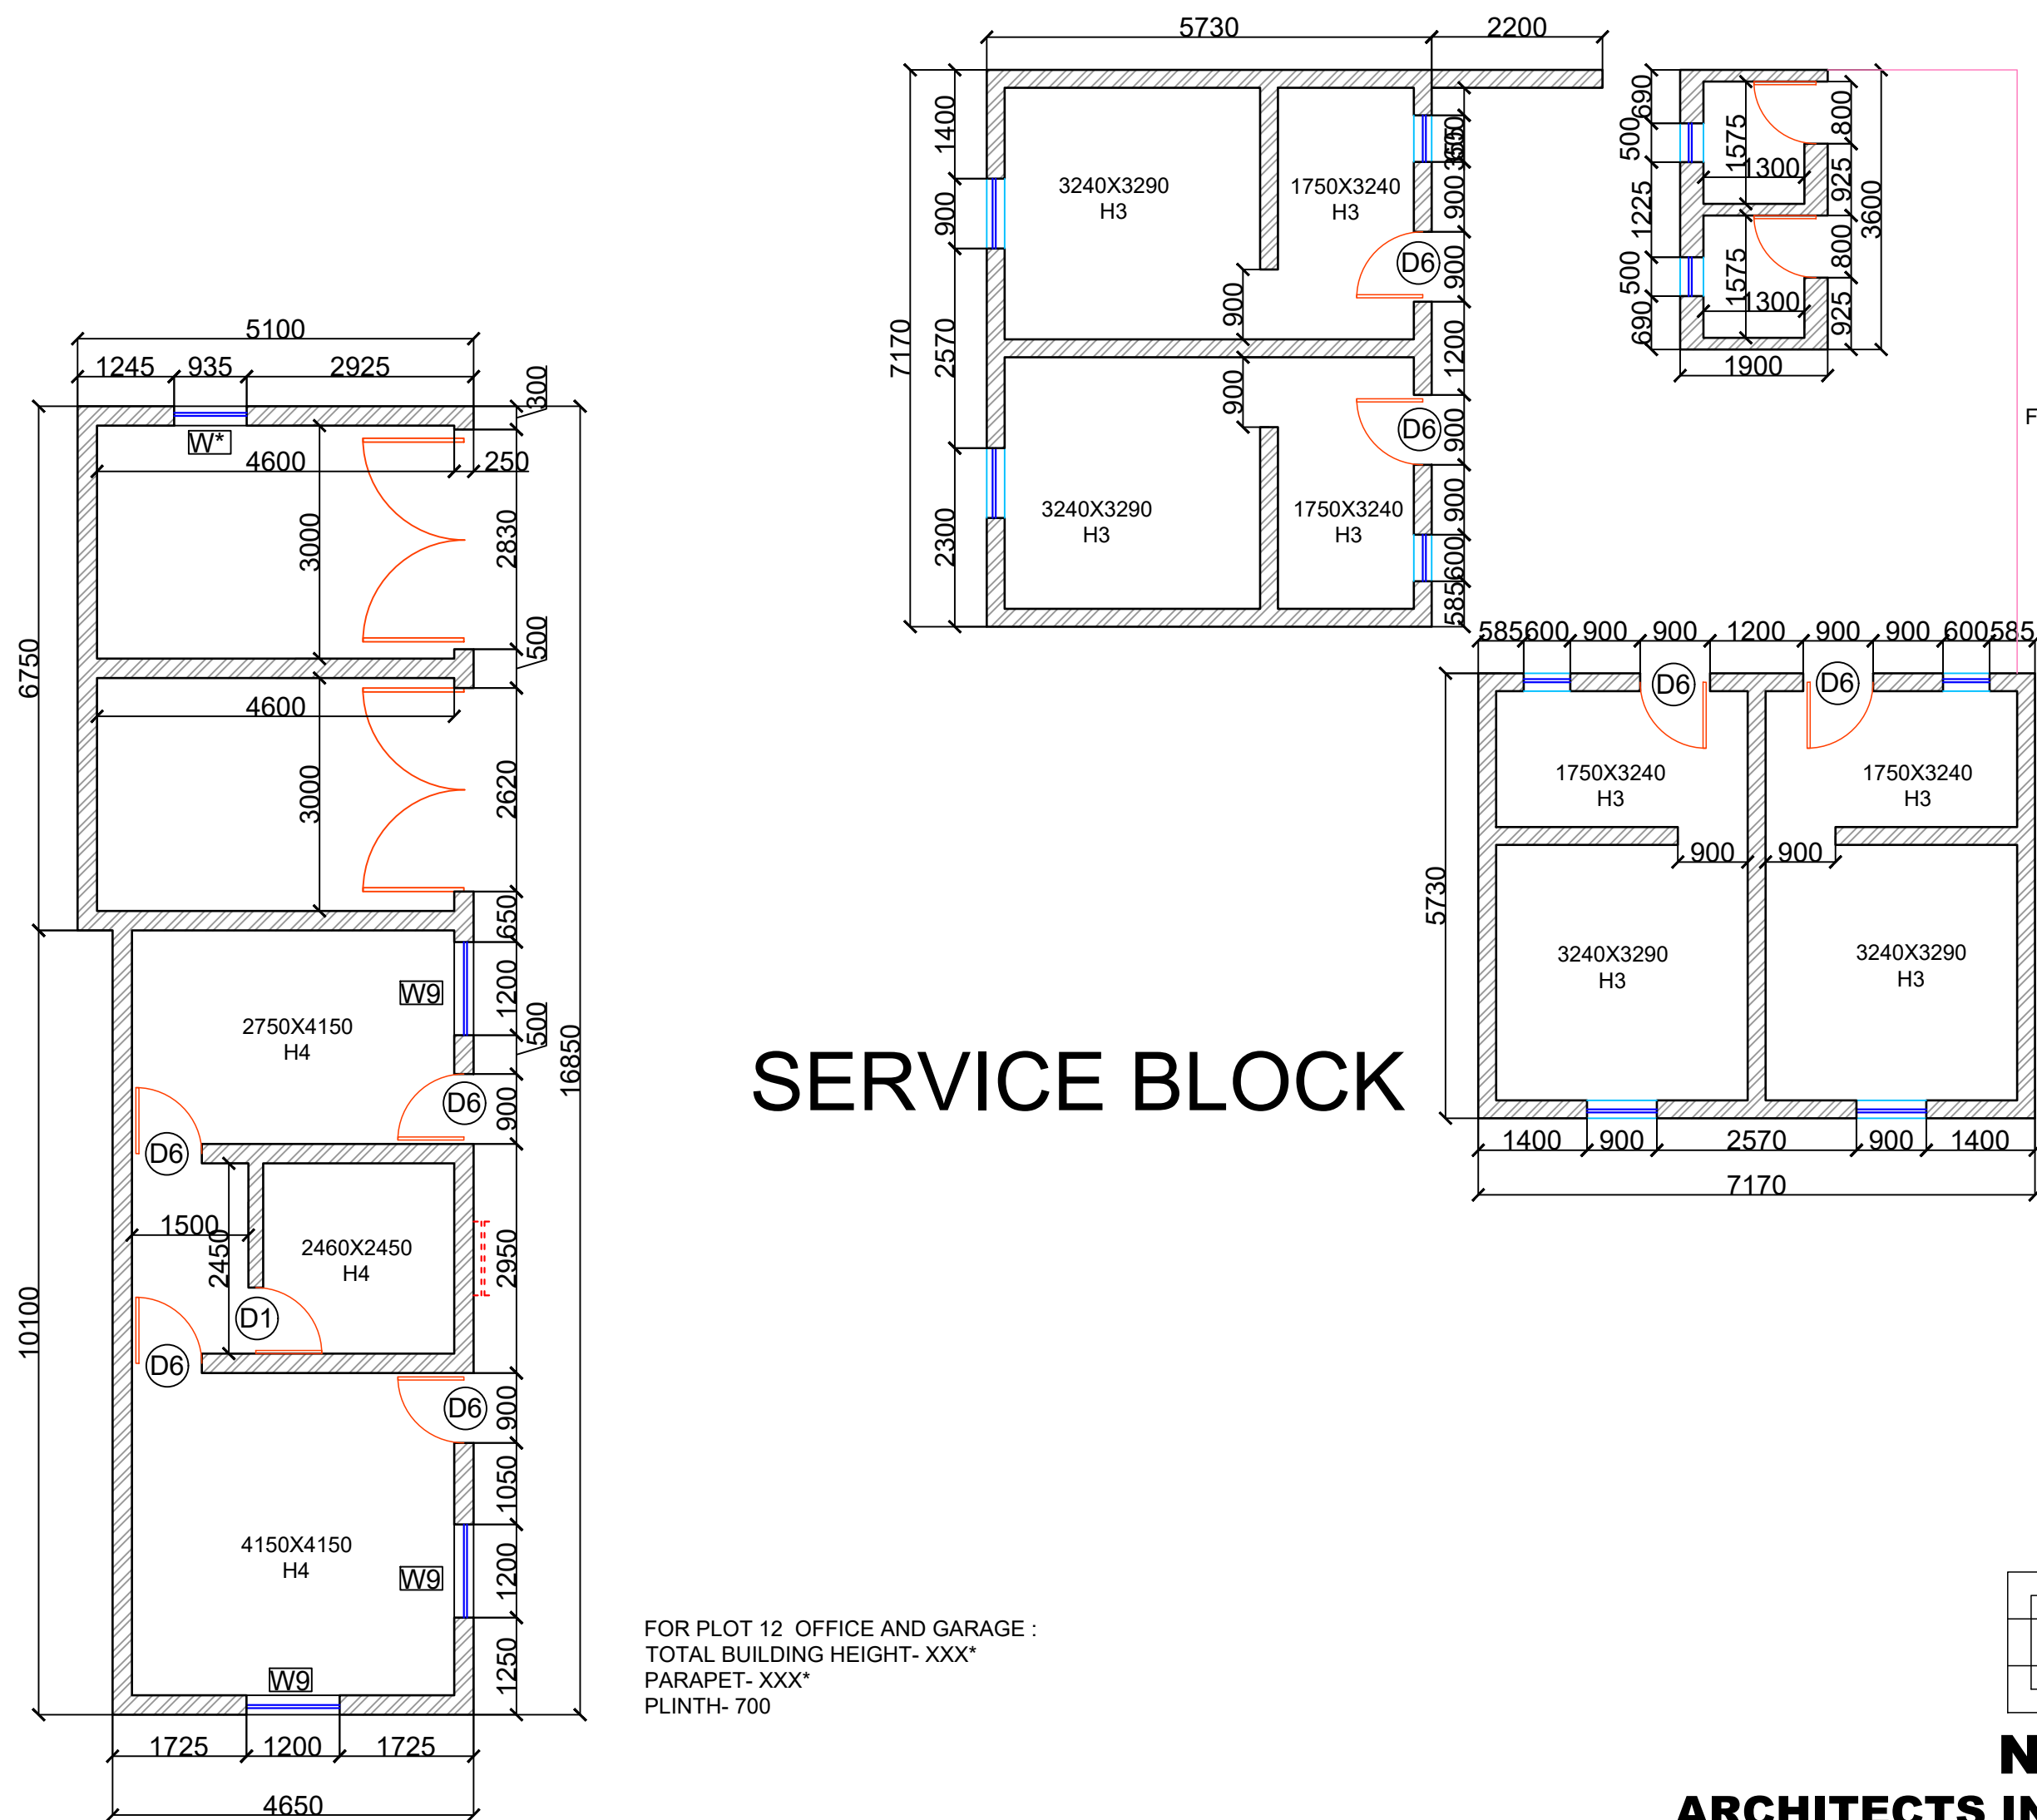

FOR PLOT 12 SERVANT QUARTER :

OFFICE AND GARAGE

THE EXISTING BUILDINGS ON SITE ARE SINGLE STOREY
STRUCTURES OF APPROXIMATELY 3.6M HEIGHT

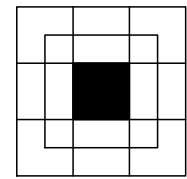


NEEV
ARCHITECTS INTERIORS & URBAN
DESIGN CONSULTANTS PVT. LTD.

REGD. OFFICE :
D - 202 , VIDISHA APARTMENTS ,
79, IP EXTENSION , NEW DELHI - 92
TEL: +91 011-42750496
WEB : www.nauda.co

STUDIO:
1F-CS-10 , ANSAL PLAZA VAISHALI,
GHAZIABAD
TEL: +91 0120-4125350
E-MAIL: neev.aiudepl@gmail.com

PLOT 14 AND 16

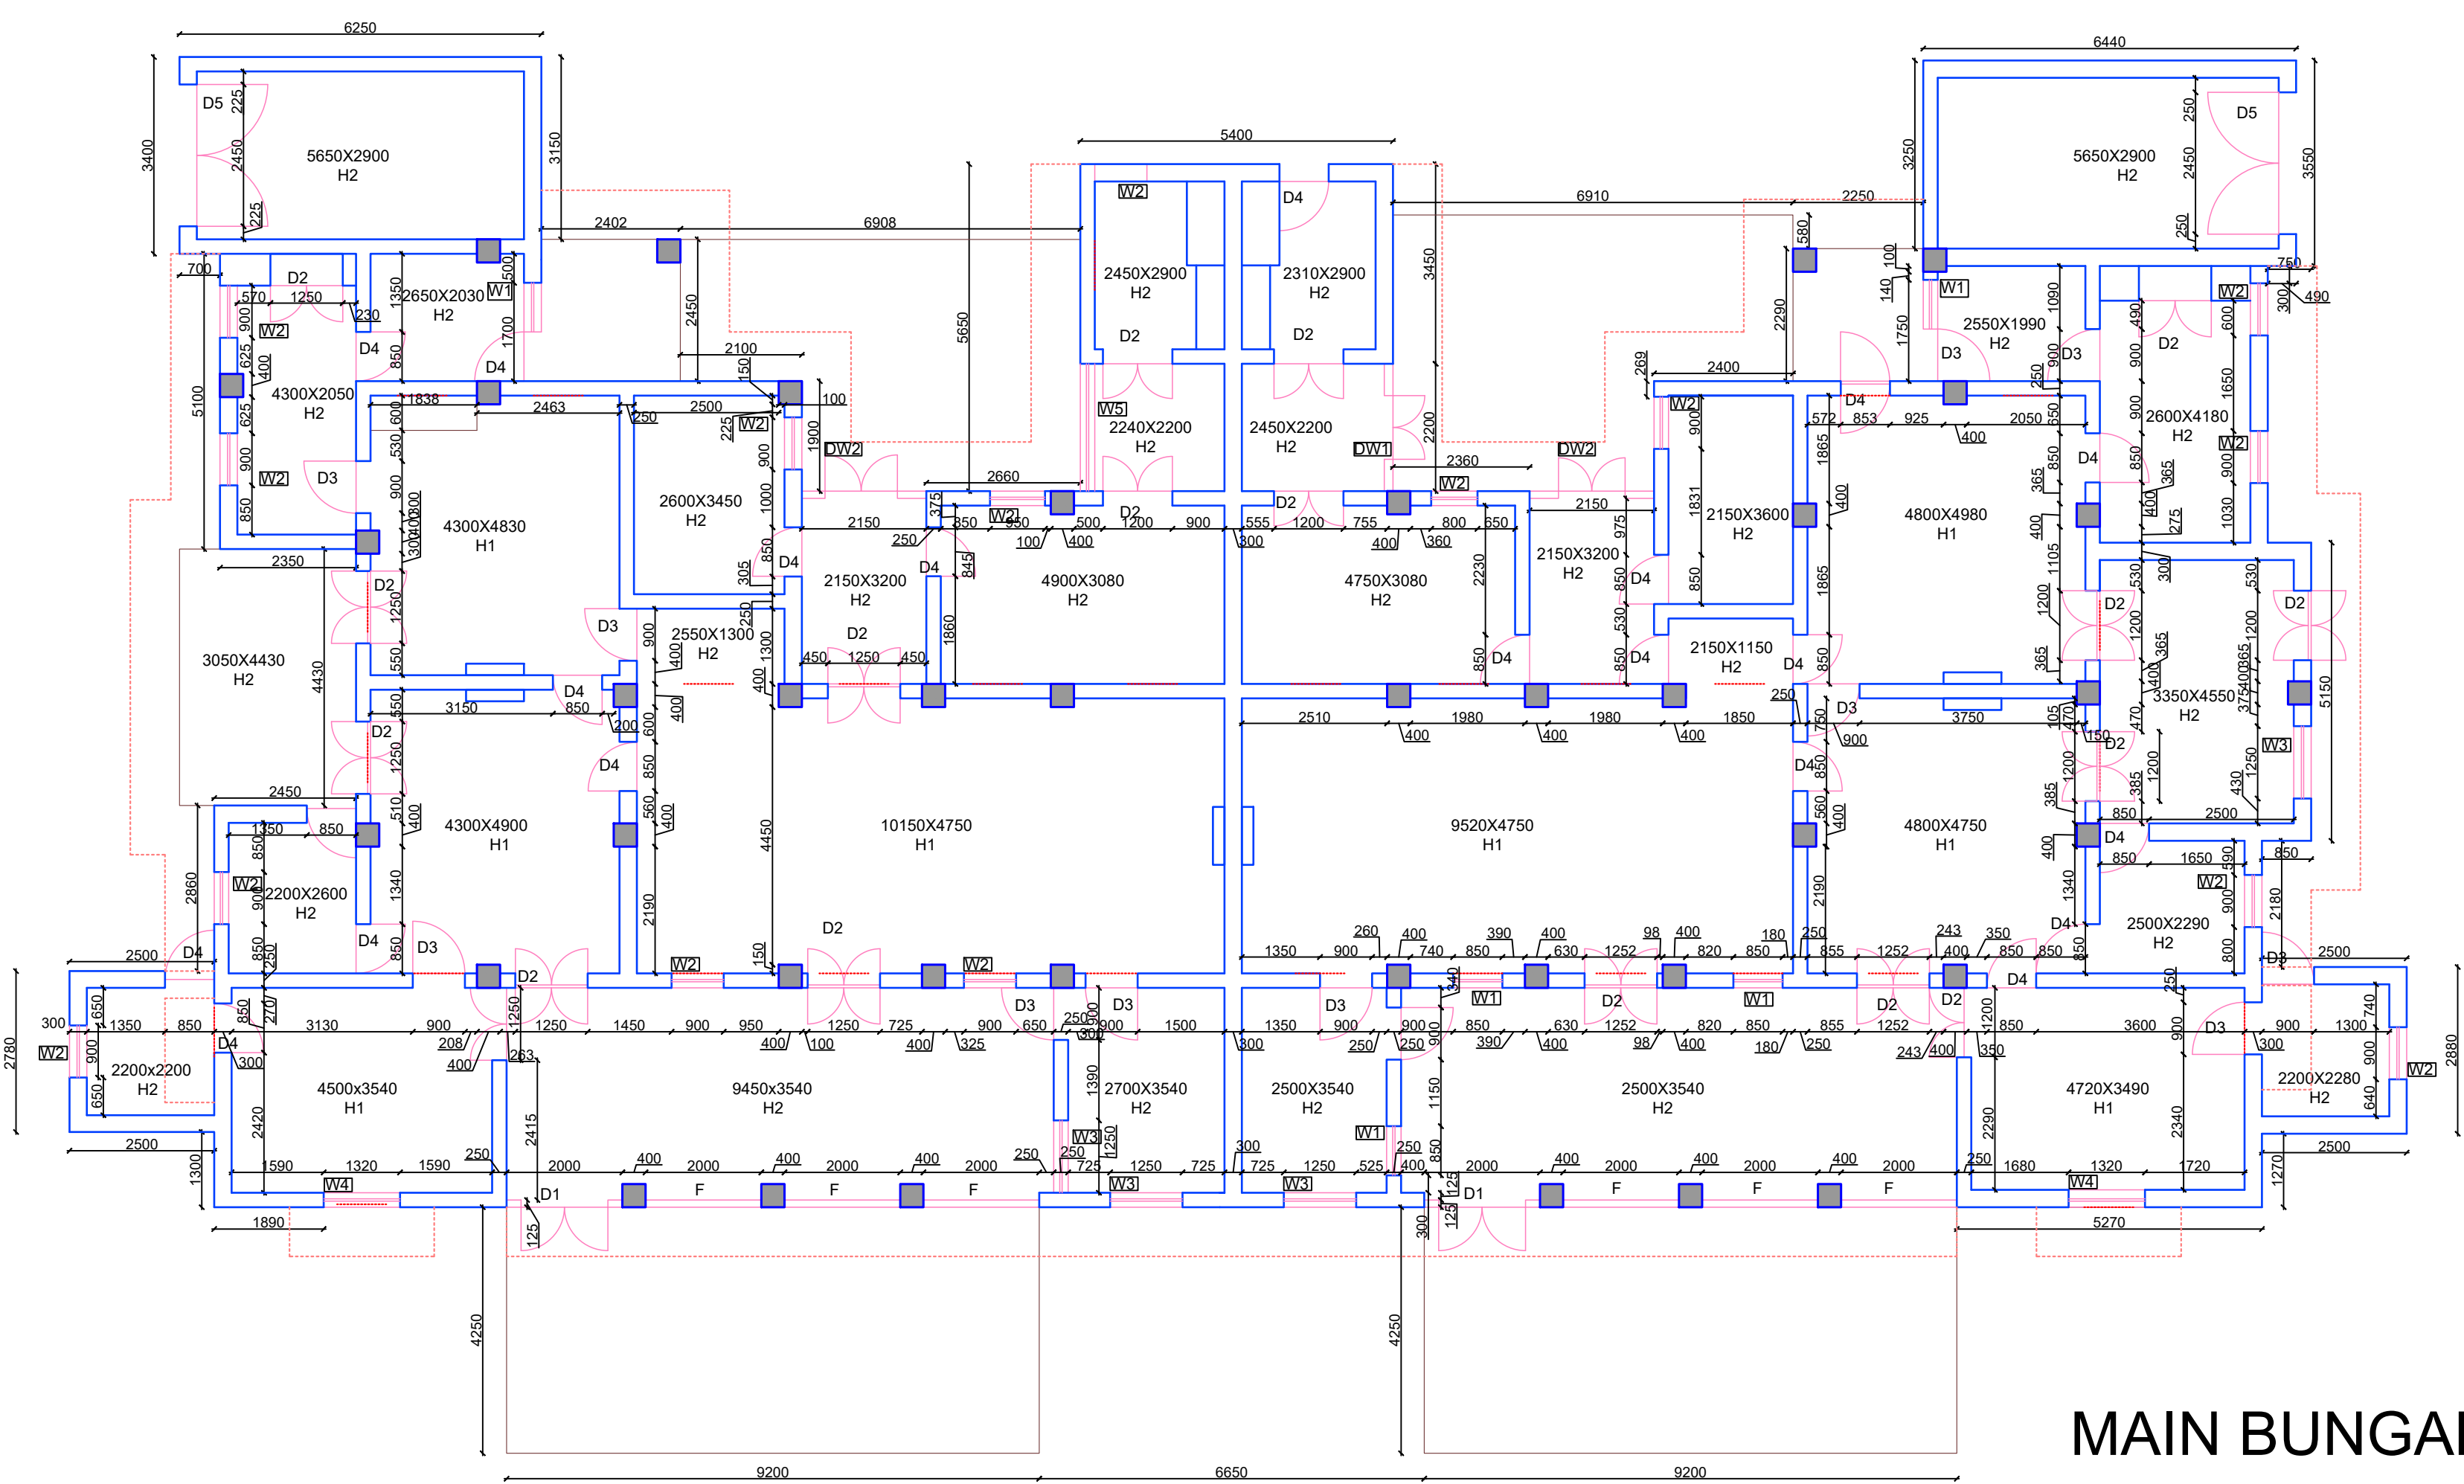

DOOR SCHEDULE		
NAME	WIDTH	HEIGHT
D1	1500	2100
D2	1200	2100
D3	900	2100
D4	850	2100
D5	2400	2100
DW1	2150	2100
DW2	2200	2100


WINDOW SCHEDULE		
NAME	WIDTH	HEIGHT
W1	850	1200
W2	900	1200
W3	1250	1200
W4	1300	1200
W5	2200	1600
F	2000	2100
	850	300

INTERNAL HEIGHTS		
H1		4550
H2		3000
H3		2400
H4		3500

PLOT 14 AND 16 :
TOTAL BUILDING HEIGHT- 5100 (H1)
PARAPET- 400 - 3750 (H2)
PLINTH- 150


SERVICE BLOCK :
TOTAL BUILDING HEIGHT- 2700 (H3)
PARAPET-150 - 3800 (H4)
PLINTH- 1 STEPDOWN

MAIN BUNGALOW

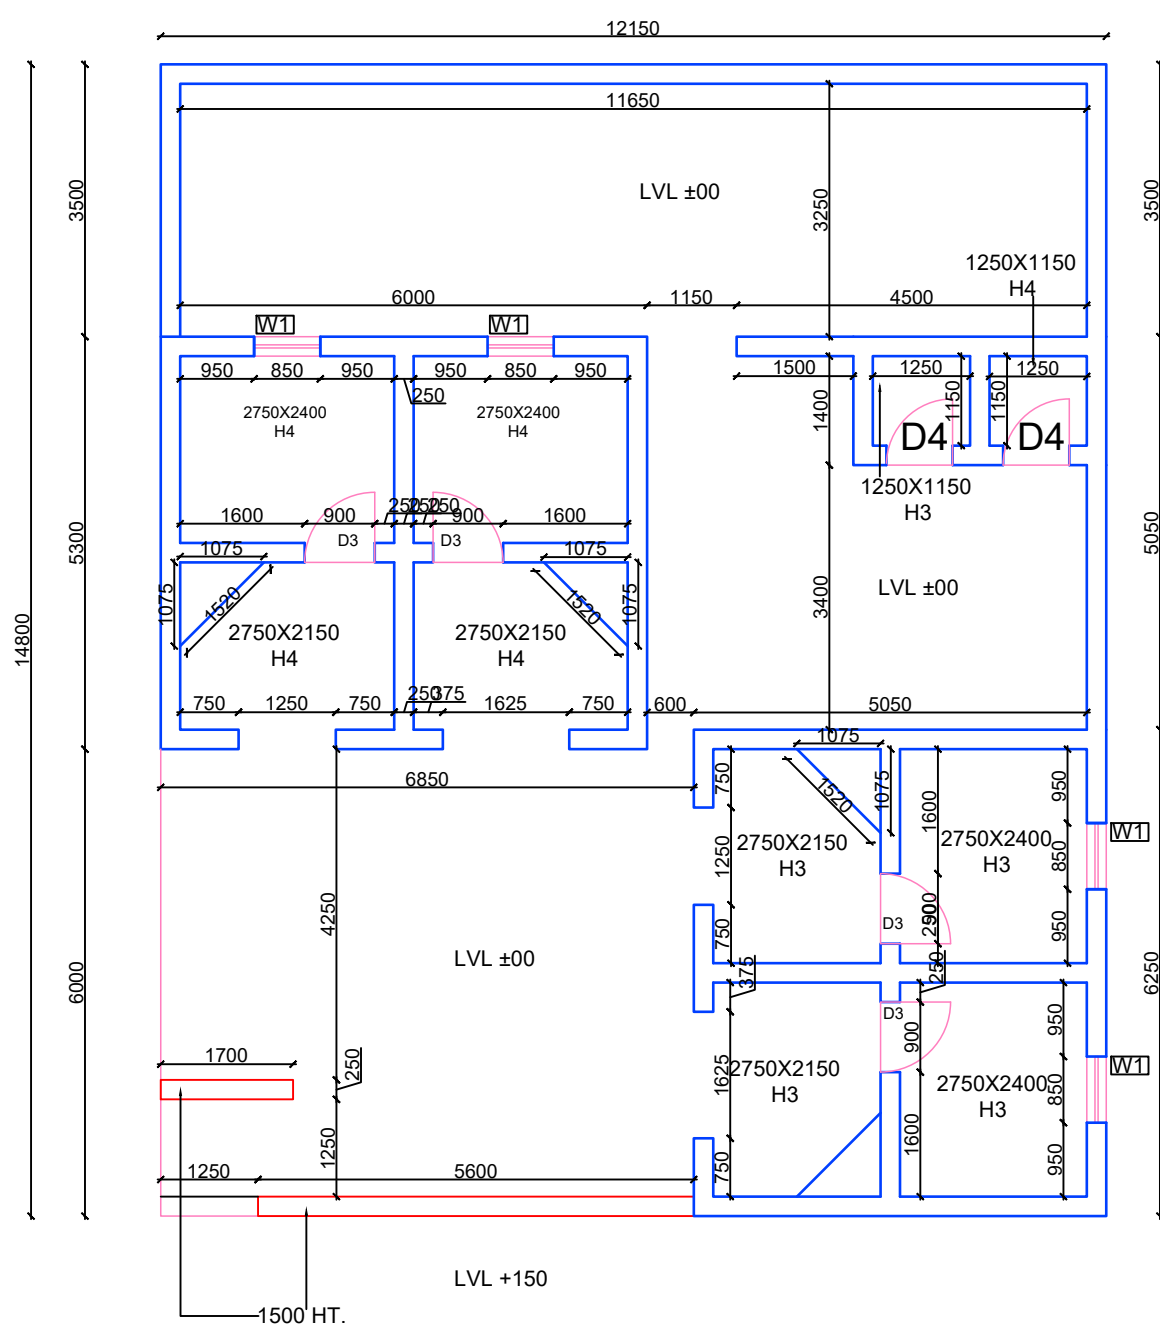

SERVICE BLOCK - 2 UNITS

THE EXISTING BUILDINGS ON SITE ARE SINGLE STOREY
STRUCTURES OF APPROXIMATELY 3.6M HEIGHT

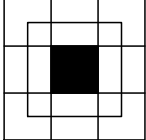

NEEV
ARCHITECTS INTERIORS & URBAN
DESIGN CONSULTANTS PVT. LTD.

REGD. OFFICE :
D - 202 , VIDISHA APARTMENTS ,
79, IP EXTENSION , NEW DELHI - 92
TEL: +91 011-42750496
WEB : www.nauda.co

STUDIO:
1F-CS-10 , ANSAL PLAZA VAISHALI,
GHAZIABAD
TEL: +91 0120-4125350
E-MAIL: neev.aiudcpl@gmail.com