


BHAVAN MEHTA VIDHAYALAYA PLAY FIELD
KOTHI NO. 10

76918.330

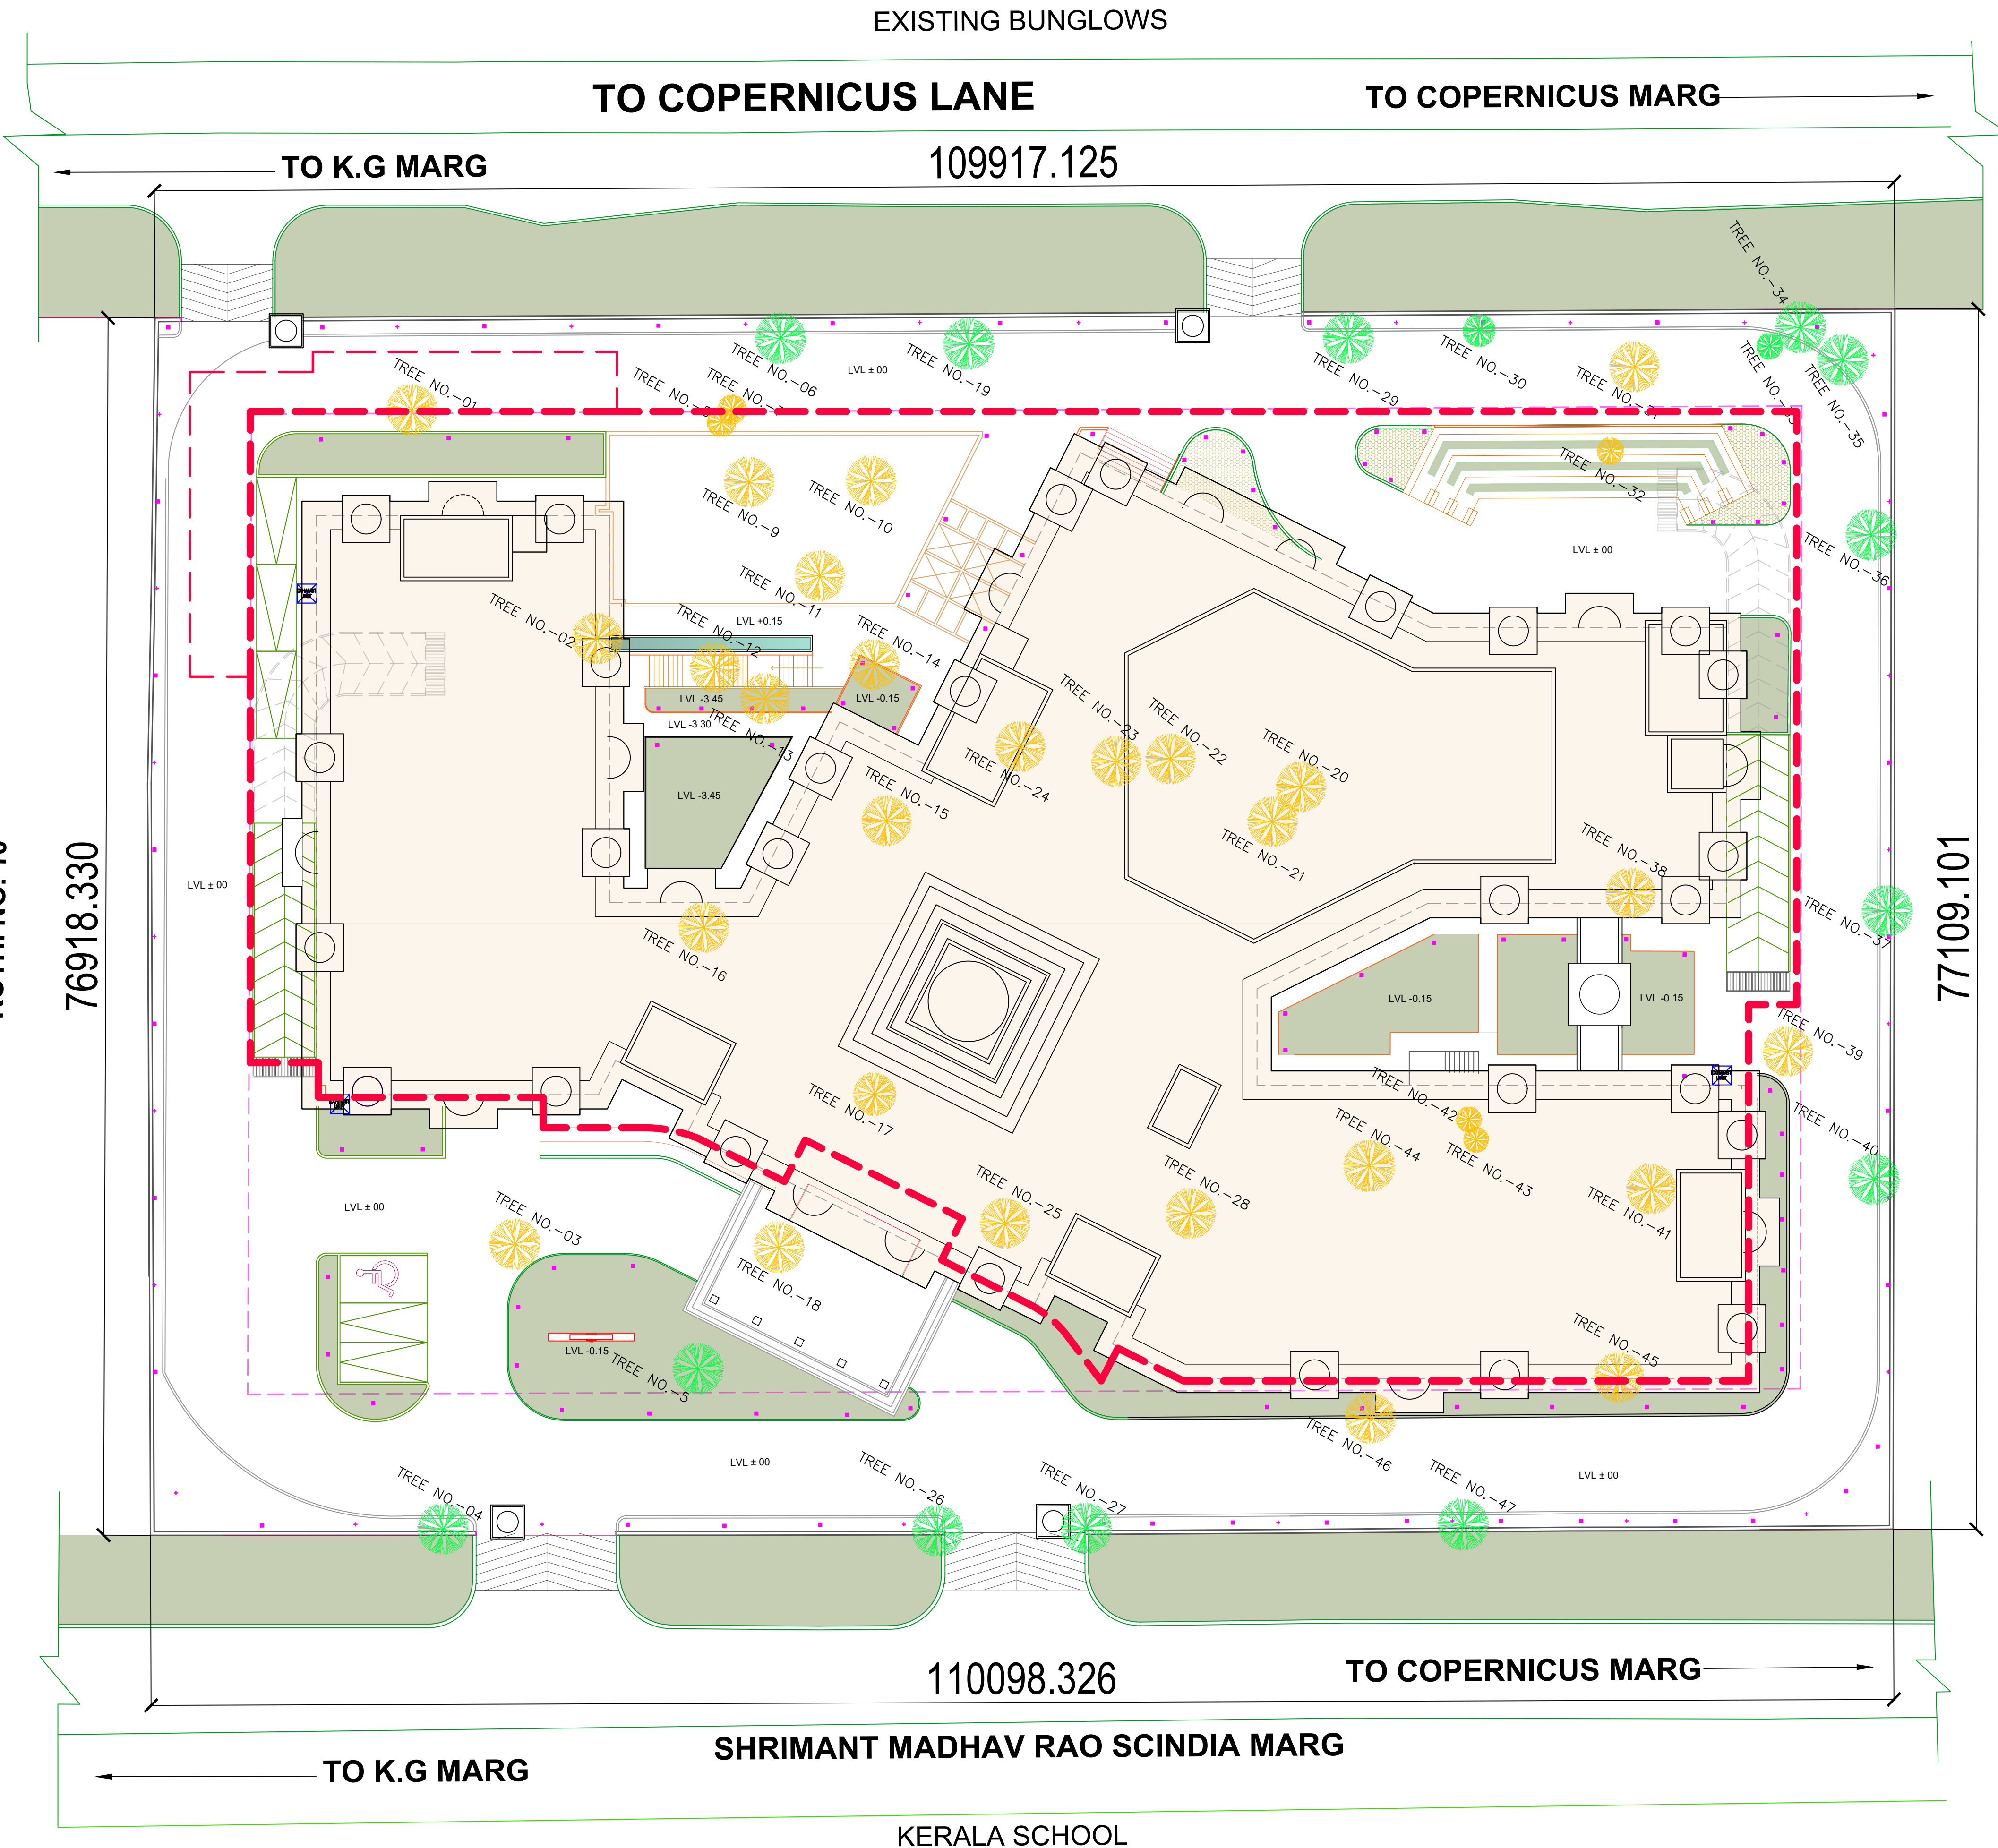

TOTAL NO. OF TREES - 47		
	TO BE TRANSPLANTED	32
	TO BE SAVED	15


TOTAL SITE AREA - 8494.3 SQM
GROUND COVERAGE- 2890 SQM

--- BASEMENT LINE
--- SET BACK LINE

KENDRAYA KARYALAYA SAMAJWADI PARTY OFFICE
PLOT NO. 18


ASHOK PRADHAN, I.A.S. (Retd.)
Director, Delhi Kendra
Bharatiya Vidya Bhawan
K.G. Marg, New Delhi-110001


AMIT HAJELA
Architect & Urban Designer
CA 92/14426

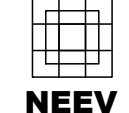ARCHITECT'S SIGNATURE:- Amit Hajela Architect & Urban Designer (CA/92/14426)	
PROJECT:- KM MUNSHI SADAN BHARATIYA VIDYA BHAVAN	
CLIENT:-	
DRAWING TITLE:- TREES ON SITE SUPERIMPOSED ON PROPOSED PLAN	
DESIGN TEAM :- AMIT HAJELA, SHAGUN AGARWAL, RACHNA	
PROJECT ARCHITECT:- AMIT HAJELA	
DATED :12.02.2025	SCALE 1:250
REVISION :-	
PROJECT REF.NO:- NAIUDCP/KMS_BVB/24	
DRG.NO :-	
STRUCTURAL CONSULTANT: DESIGN HOUSE 1-704, Maple Heights, Sahant Lok-I, Sec 43, Gurgaon	
MEP CONSULTANT:  PRIFACTOR ENGINEERS Noida-201301 TEL: +91 120-4939757	
LANDSCAPE CONSULTANT: VINAY SINGH  Green Era Design CONSTRUCTION AND RESEARCH 8741 Sector C8 Vasant Kunj, New Delhi - 110070. Email: greenera@gmail.com	
 NEEV ARCHITECTS INTERIORS & URBAN DESIGN CONSULTANTS PVT. LTD. REGD. OFFICE: D-202, VIDISHA APARTMENTS, 7A/JP EXTENSION, NEW DELHI - 92 TEL: +91 011-42750496 WEB: www.neev.co STUDIO: 1F-CS-10, ANSAL PLAZA VAISHALI GHAZIABAD TEL: +91 0234-4123558 E-MAIL: neev.ansalpl@gmail.com	

